


F.H.W.A. REC. NO.	STATE	FED. AID PROJECT NO.	SHEET NO.	TOTAL SHEETS
N/A	D.C.	N/A	10	27





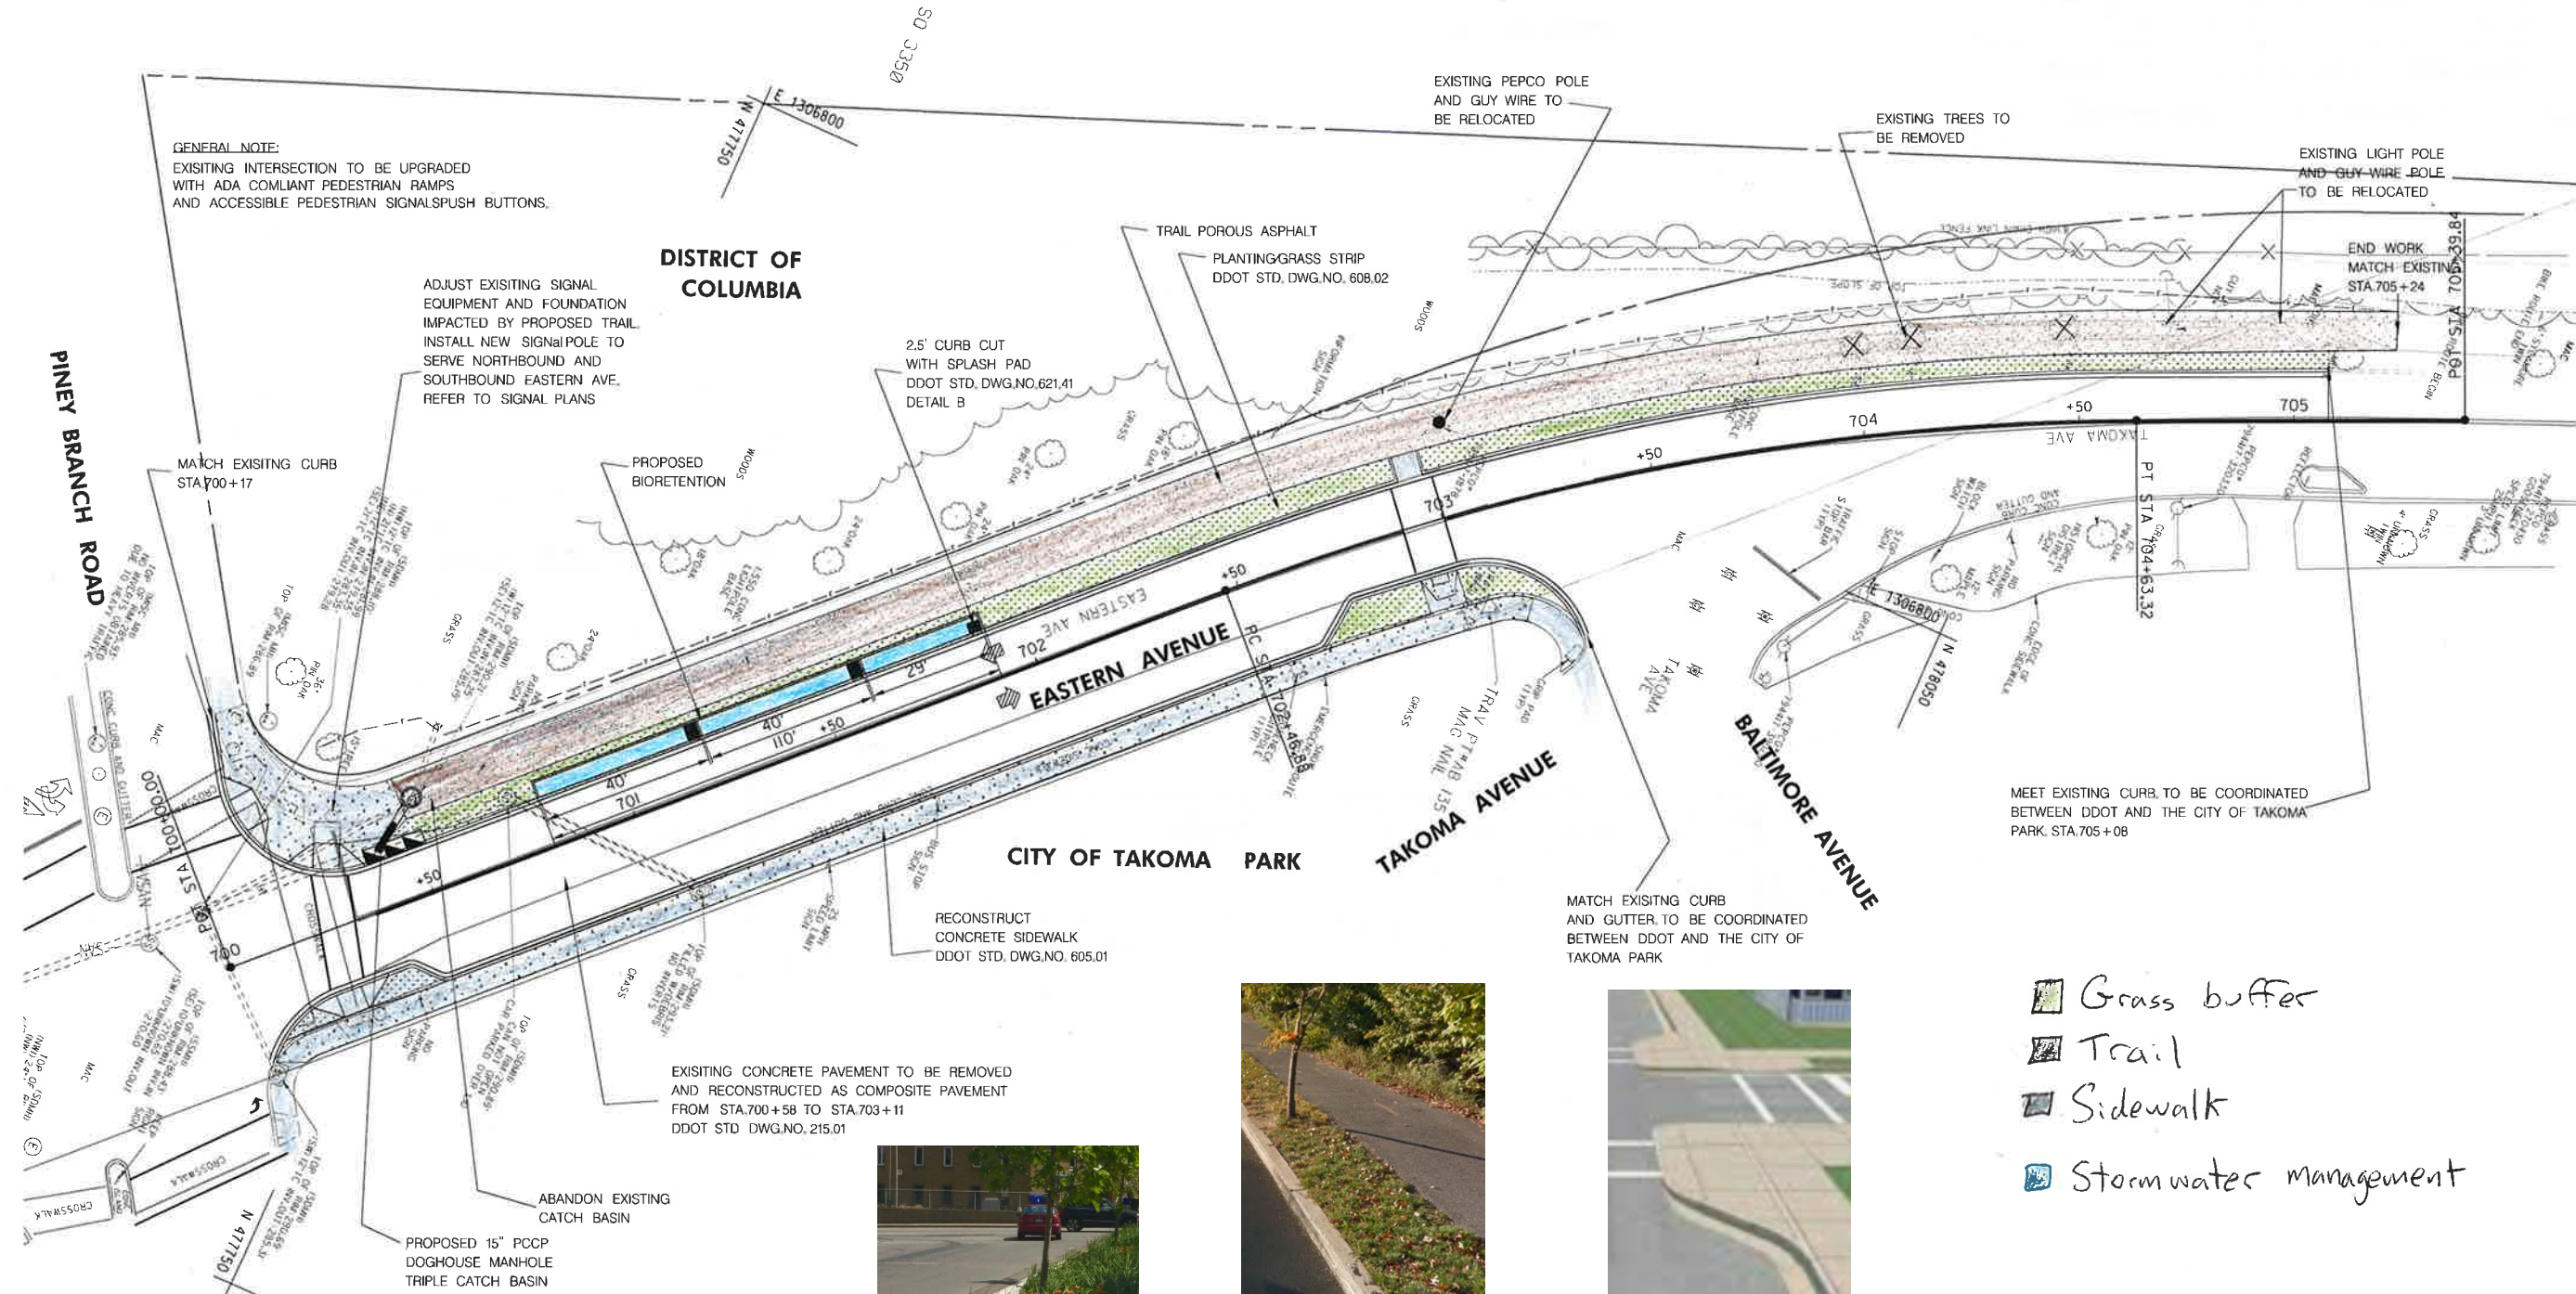



**GENERAL NOTE:**  
 EXISTING INTERSECTION TO BE UPGRADED WITH ADA COMPLIANT PEDESTRIAN RAMPS AND ACCESSIBLE PEDESTRIAN SIGNALS/PUSH BUTTONS.

ADJUST EXISTING SIGNAL EQUIPMENT AND FOUNDATION IMPACTED BY PROPOSED TRAIL. INSTALL NEW SIGNAL POLE TO SERVE NORTHBOUND AND SOUTHBOUND EASTERN AVE. REFER TO SIGNAL PLANS.

**DISTRICT OF COLUMBIA**

**CITY OF TAKOMA PARK**

-  Grass buffer
-  Trail
-  Sidewalk
-  Stormwater management

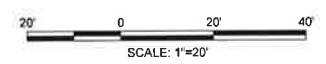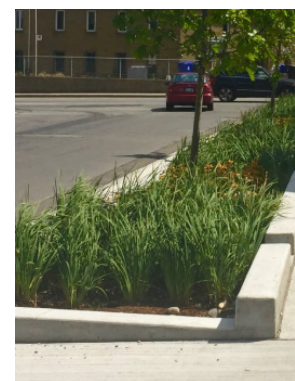

**100% Design  
 August, 2018  
 Not for Construction**

DESCRIPTION	NAME	DATE

**D.C. DEPARTMENT OF TRANSPORTATION**  
 INFRASTRUCTURE PROJECT MANAGEMENT DIVISION

CONSTRUCTION OF  
**THE METROPOLITAN BRANCH TRAIL**  
 EASTERN AVE NW

PROJECT ENG.	IT
DESIGNED BY	IT
CHECKED BY	KW
DRAWN BY	IT
PROJECT MGR.	IT

TRAIL PLANS

DIVISION CHIEF

DATE \_\_\_\_\_

FILE \_\_\_\_\_

SHEET HD-1 OF HD-1

8 DATES \$  
 5 FILES